


- 1 - Rosemary
- 2 - Wisteria
- 3 - Cedar Restaurant
- 4 - Lilac room
- 5 - Pergola
- 6 - Garden outside Cedar restaurant
- 7 - Cedar tree outside Rosemaryan.

☒ = hydrant
 ☒ = private hydrant

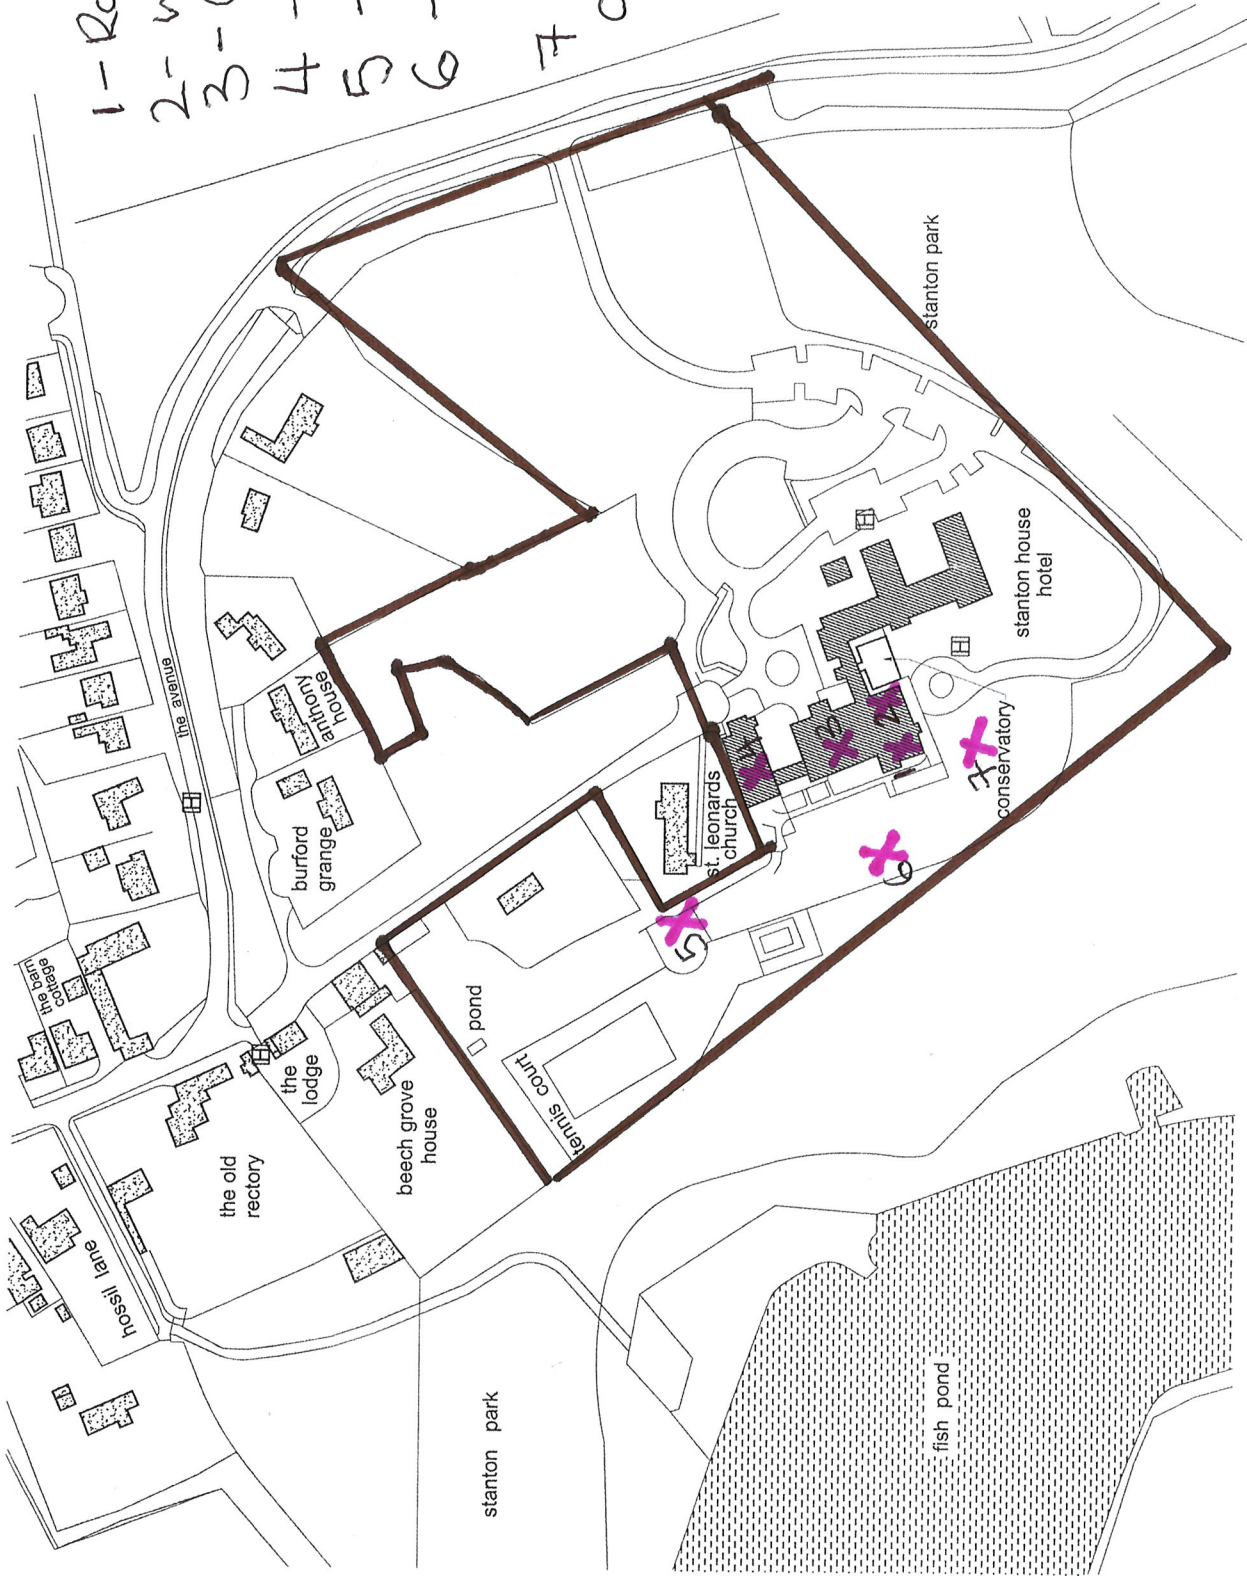

Tactical Information Plan

WILTSHIRE FIRE BRIGADE	
PREMISES: Stanton House Hotel, The Avenue, Stanton St. Fitzwarren SN6 7SD	
FS. REF:	
CAD REF: Tip14028A	
EASTING: 417910	NORTHING: 190055
DRAWN: RH/JA	DATE: 07/09/06
SCALE: NTS	SHEET 1 OF 6
AMENDED:	
WILTSHIRE & SWINDON FIRE AUTHORITY	