
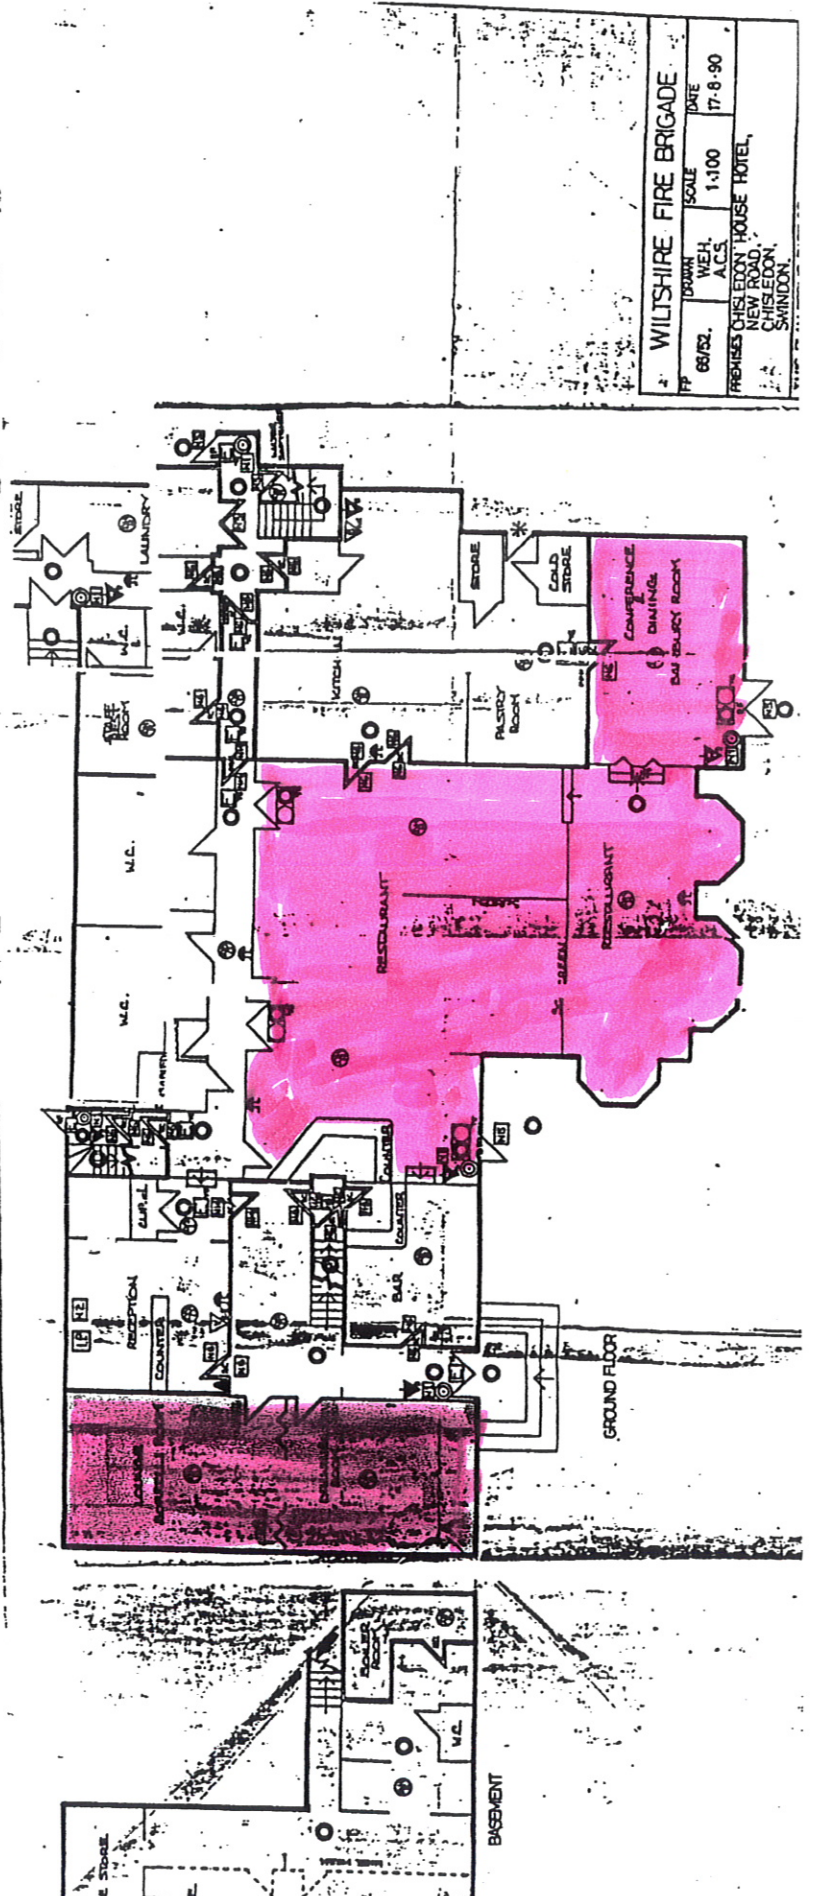


WILTSHIRE COUNTY COUNCIL

Plan of Chiseldon House Hotel showing rooms approved for civil marriage ceremonies.

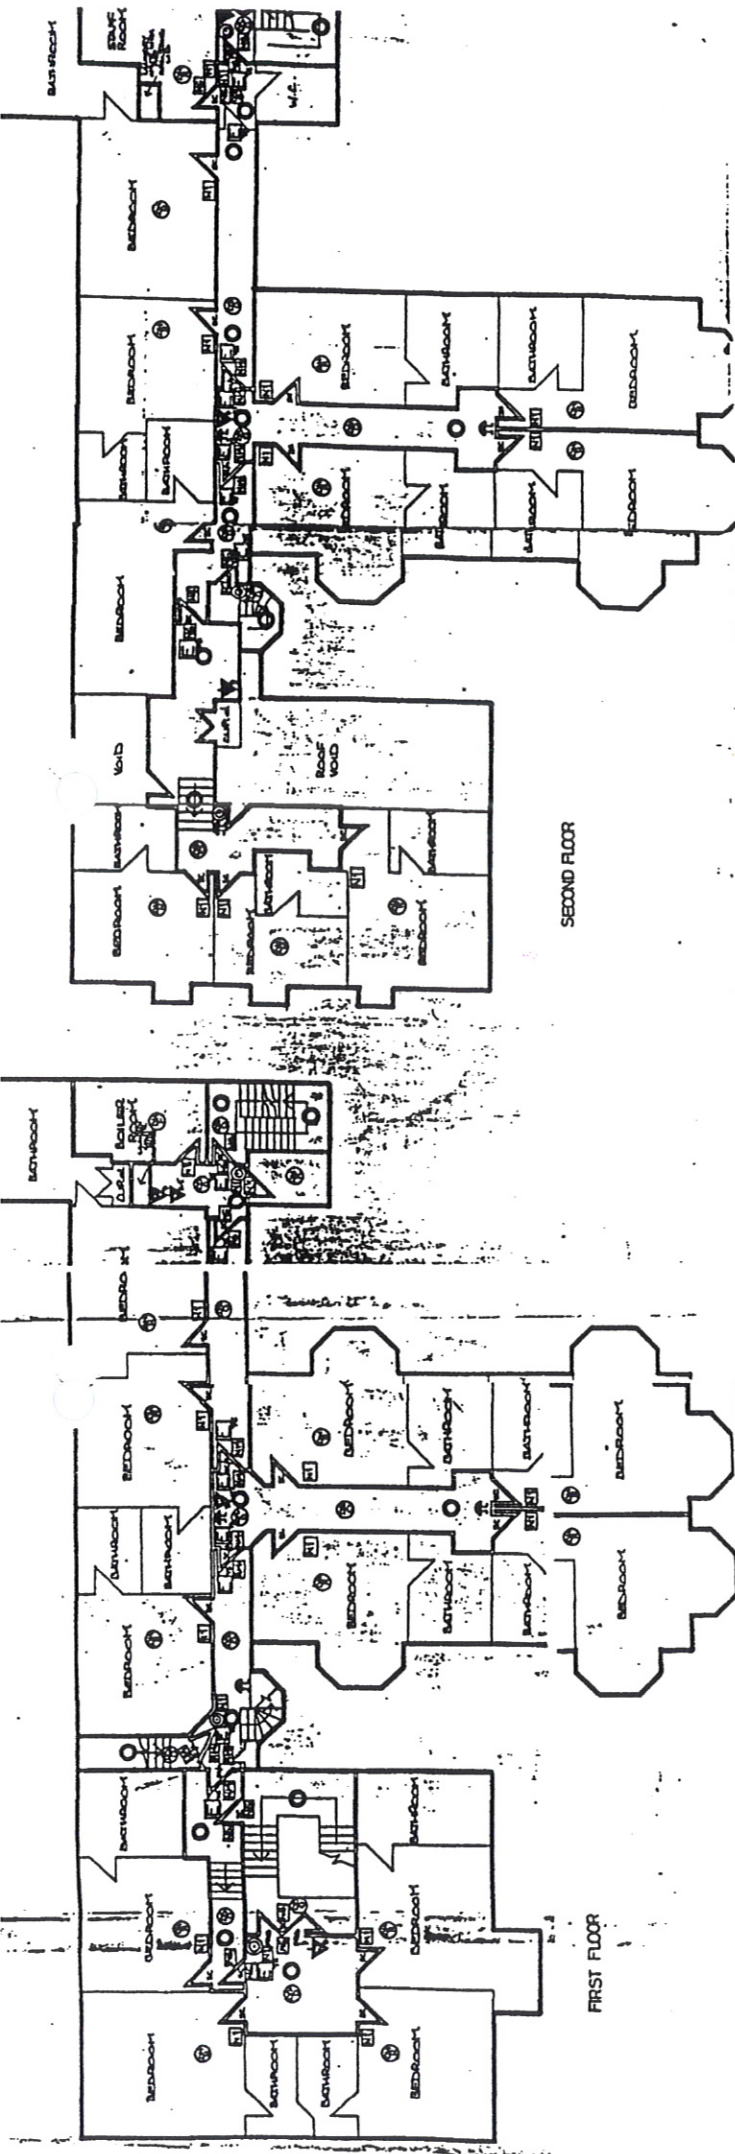

|   |                  |             |              |
|---|------------------|-------------|--------------|
| WILTSHIRE FIRE BRIGADE  |                  |             |              |
| PF 69/52  | DOWN WEH. A.C.S. | SCALE 1:100 | DATE 17-8-90 |
| FIRELINES CHISLTON HOUSE HOTEL,<br>NEW ROAD,<br>CHISLTON,<br>SWINDON. |                  |             |              |