


DO NOT SCALE

Millimetres

0 10

100

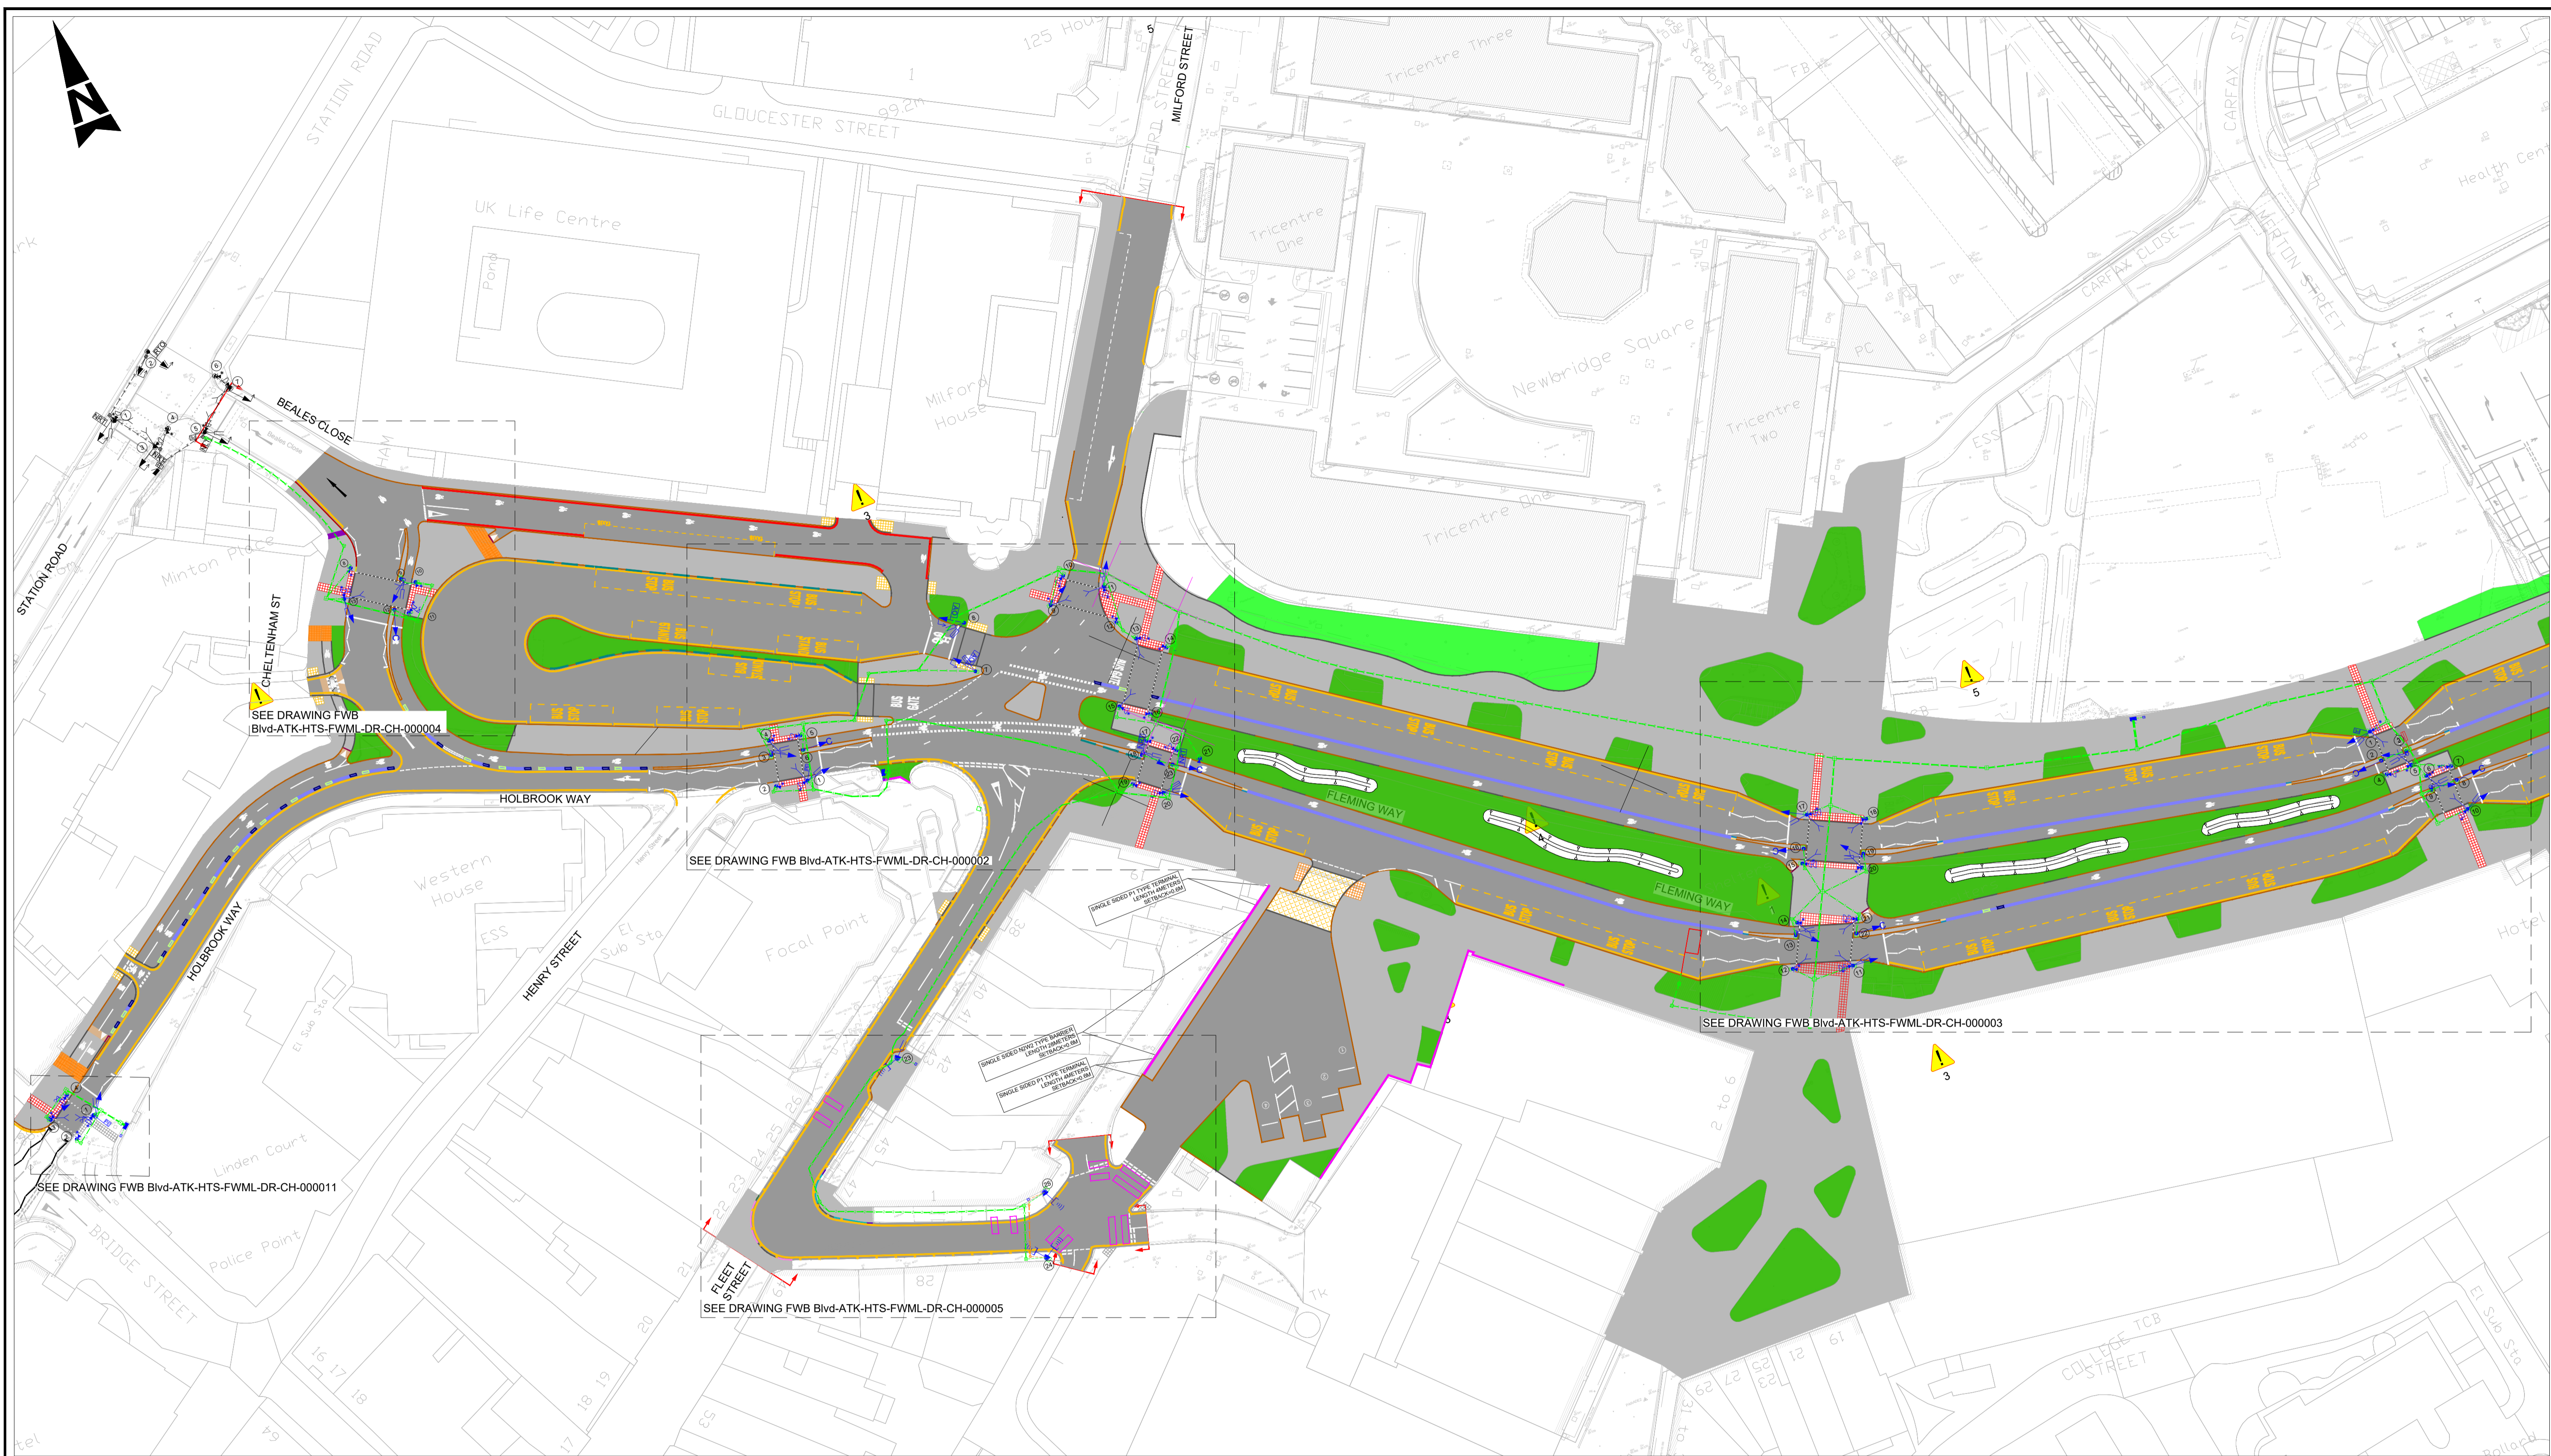

SEE DRAWING FWB Blvd-ATK-HTS-FWML-DR-CH-000004

SEE DRAWING FWB Blvd-ATK-HTS-FWML-DR-CH-000002

SEE DRAWING FWB Blvd-ATK-HTS-FWML-DR-CH-000003


SEE DRAWING FWB Blvd-ATK-HTS-FWML-DR-CH-000011

SEE DRAWING FWB Blvd-ATK-HTS-FWML-DR-CH-000005

This map is based on Ordnance Survey material with the permission of Ordnance Survey on behalf of the Controller of Her Majesty's Stationery Office. © Crown copyright. Unauthorised reproduction infringes Crown copyright and may lead to prosecution or civil proceedings. Highways England 100018928, 2018.

SAFETY, HEALTH AND ENVIRONMENTAL INFORMATION	
In addition to the hazards/risks normally associated with the types of work detailed on this drawing, note the following significant residual risks (Reference shall also be made to the design hazard log).	
Construction	1.PRESENCE OF ASBESTOS 2.UTILITIES THROUGHOUT SCHEME
Maintenance / Cleaning	NONE
Use	1.PRESENCE OF ASBESTOS 2.UTILITIES THROUGHOUT SCHEME
Decommissioning / Demolition	1.PRESENCE OF ASBESTOS 2.UTILITIES THROUGHOUT SCHEME

- NOTE:**
1. ALL DIMENSIONS ARE IN METRES UNLESS OTHERWISE STATED.
 2. TO BE READ IN CONJUNCTION WITH DRAWINGS FWB Blvd-ATK-HTS-FWML-DR-CH-000002 - 000005, FWB Blvd-ATK-HTS-FWML-DR-CH-000011 - 000012 AND GENERAL ARRANGEMENT DRAWING.
 3. DRAWING NOT TO BE USED FOR SETTING OUT.
 4. FOR SITE SPECIFIC NOTES SEE INDIVIDUAL DRAWINGS.
 5. BUS SHELTERS ARE SHOWN INDICATIVELY. BUS SHELTERS TYPE AND DIMENSIONS TO BE CONFIRMED BY SWINDON BOROUGH COUNCIL.

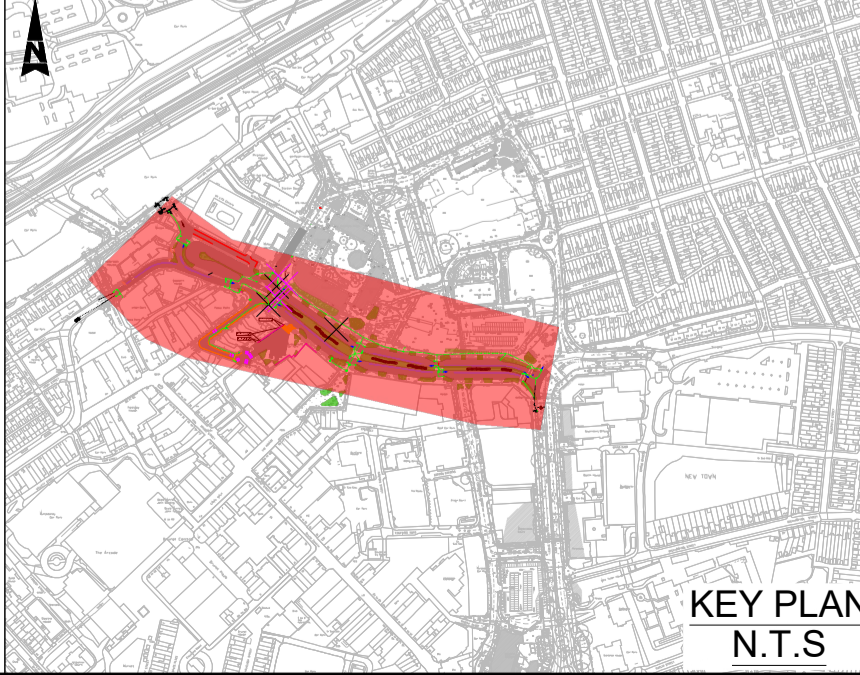

Description For Technical Approval (2)													
Status	A1	Revision	C01	Drawn	JH	Checked	JL	Reviewed	MT	Authorised	MA	Issue Date	20/07/20
Description Updated to include cycle track													
Status	D2	Revision	C02	Drawn	JL	Checked	SNP	Reviewed	MT	Authorised	MA	Issue Date	20/04/21
Description As per TDM comments, tender queries & Whalebridge junction													
Status	A3	Revision	C03	Drawn	JL	Checked	SNP	Reviewed	RV	Authorised	MA	Issue Date	17/02/22
Description FOR CONSTRUCTION													
Status	A3	Revision	C04	Drawn	JL	Checked	SNP	Reviewed	SH	Authorised	MAN	Issue Date	09/11/23
Description 2024 UPDATE													
Status	A3	Revision	C05	Drawn	JL	Checked	SNP	Reviewed	MB	Authorised	MAN	Issue Date	04/10/24

Drawing Suitability: APPROVED - CONSTRUCTION

Status: A3

ATKINS
Member of the SNC-Lavalin Group

Epsom Gateway
Ashley Avenue
Epsom
Surrey
KT18 5AL

Tel: +44 (0)1372 726140
Fax: +44 (0)1372 740055
www.atkinsglobal.com

Copyright © Atkins Limited (2018)

SWINDON BOROUGH COUNCIL

Project Title	Fleming Way Bus Boulevard		
Drawing Title	TRAFFIC SIGNALS OVERVIEW		
Drawing Number	FWB Blvd - ATK - HTS -	Originator	Volume
Project	FWML - DR - CH - 000001		
Location		Type	Role
Original Size:	A1	Scale:	1:500
Project Ref. No.:	5167597	Sheet:	1 of 7
Rev:	C05		